



615-300-8328

# LAKE TAHOE II BASE


HILLTOP STRUCTURES LLP

01/15/2026

FIRST FLOOR  
- NOTED AND  
DIMENSION  
PLAN

A1.0

Scale 1/4" = 1'-0"

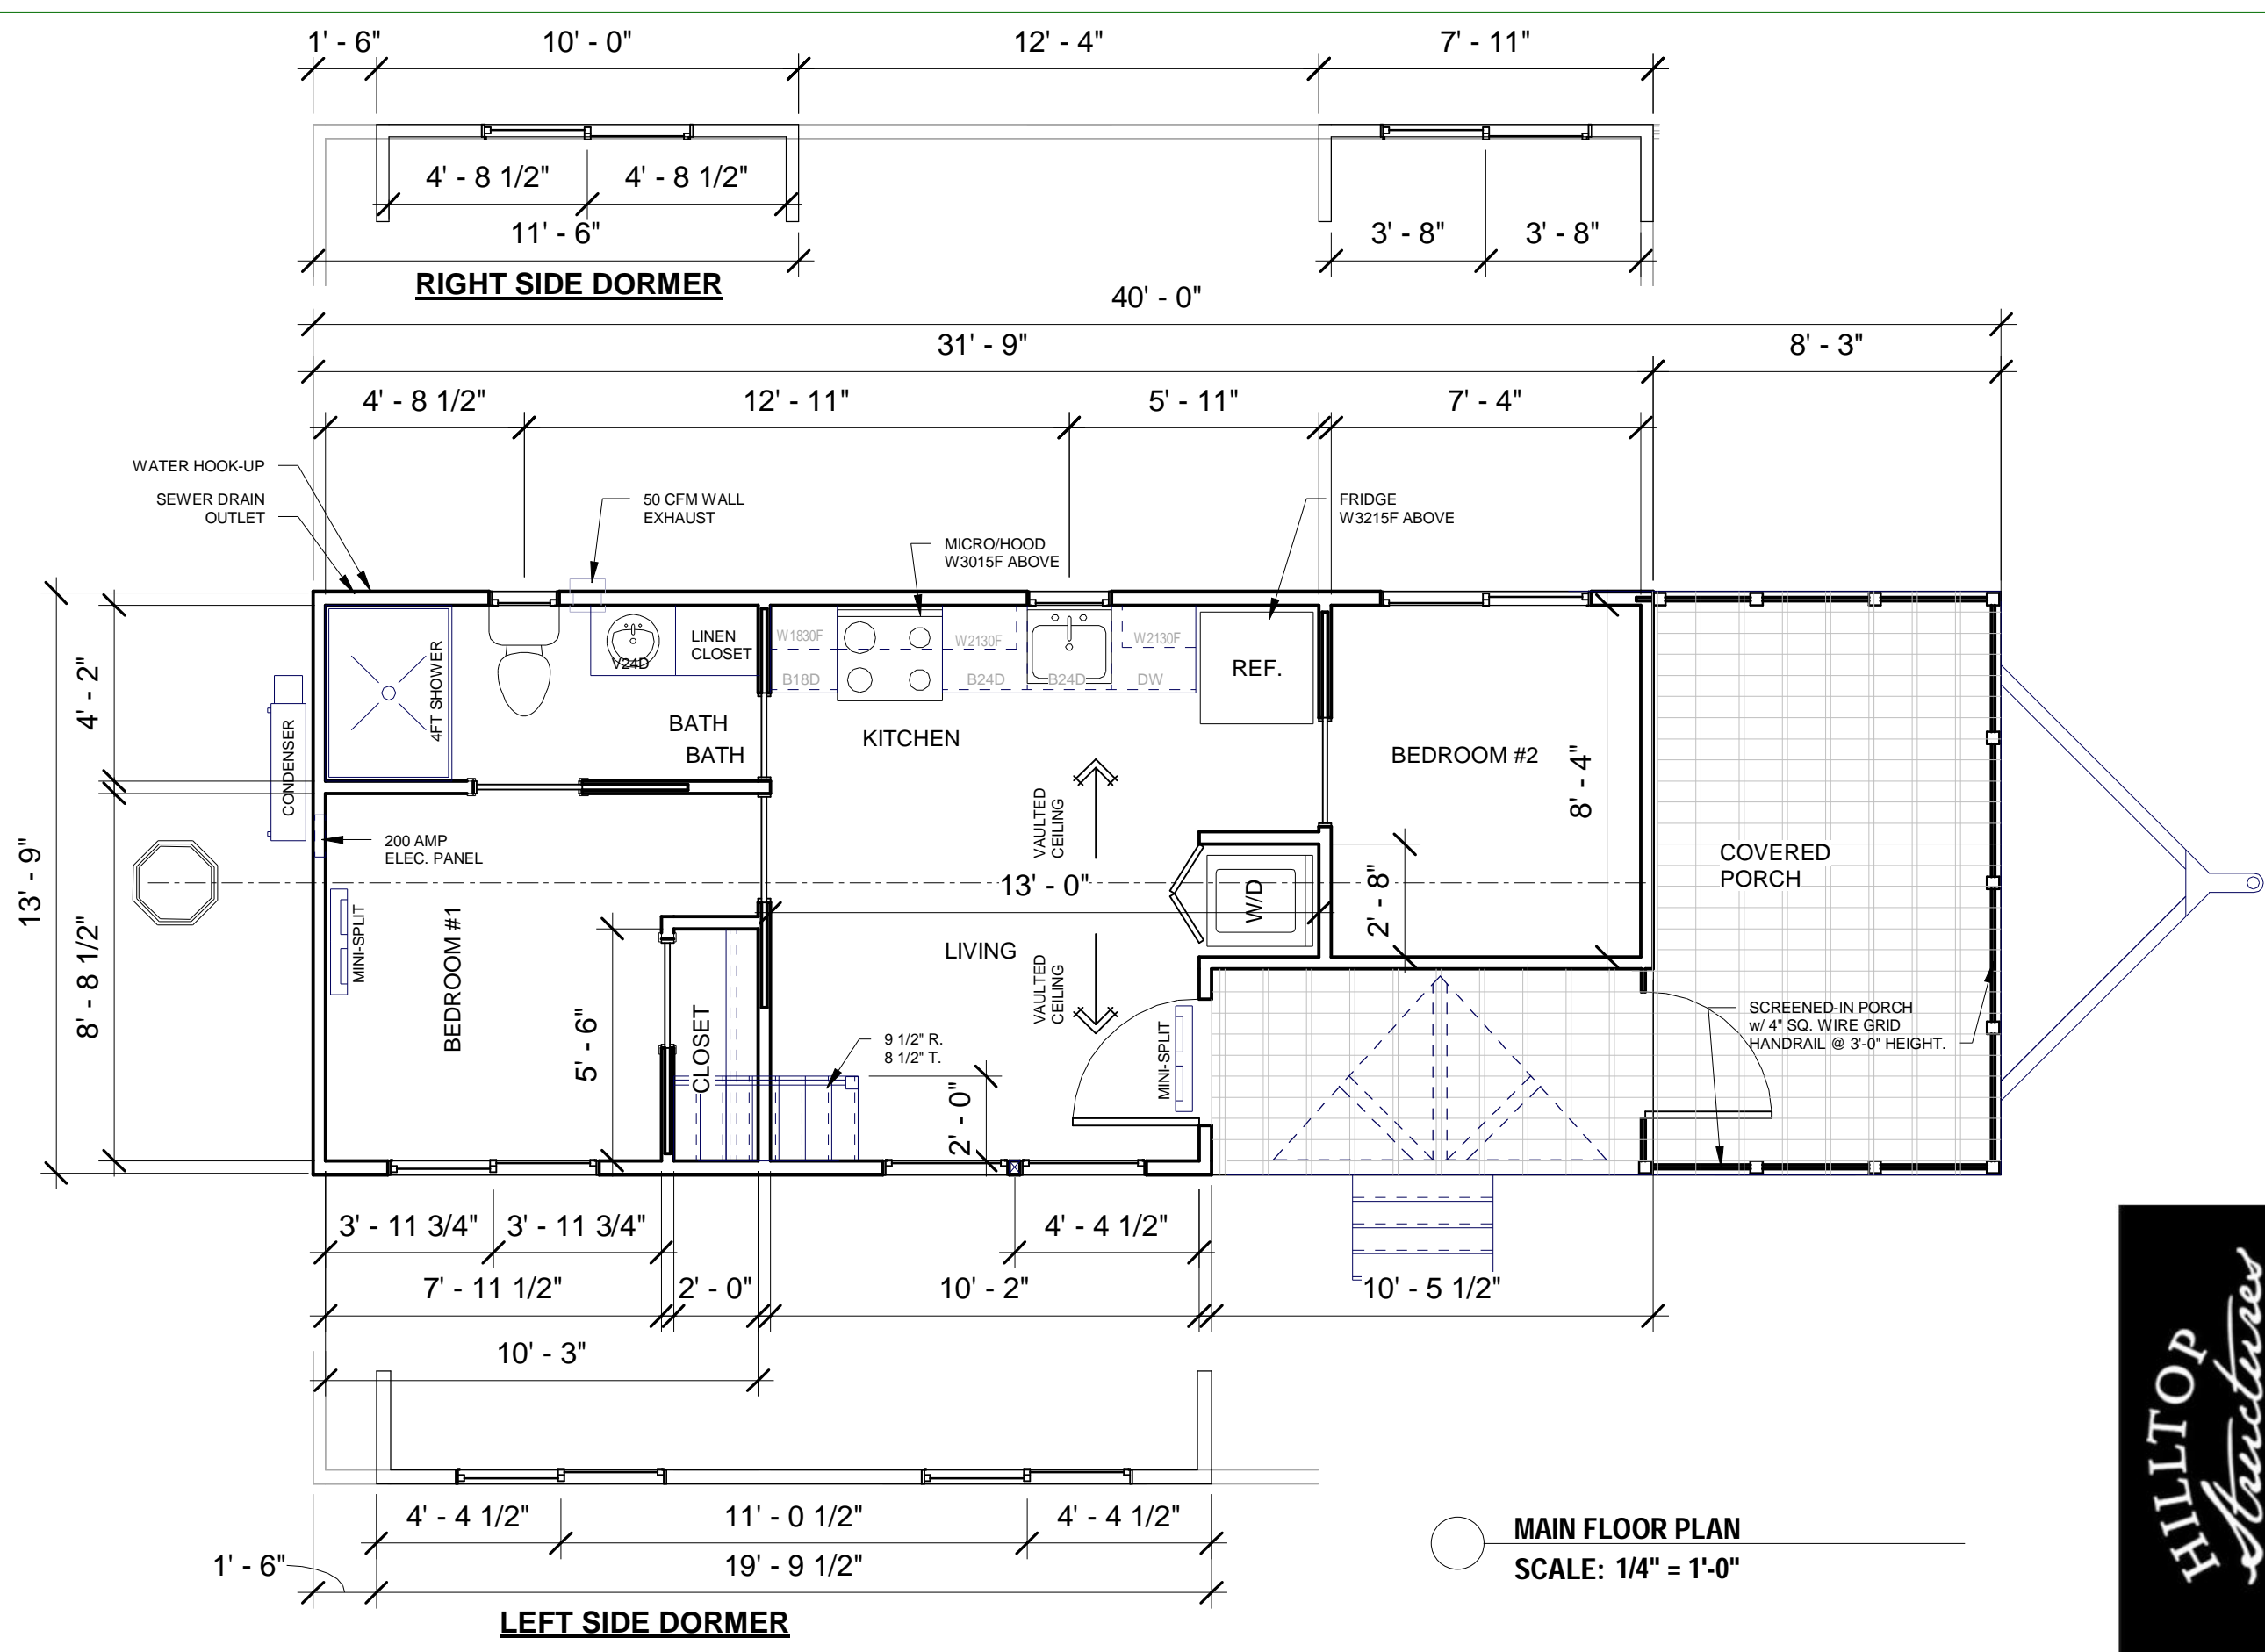

○ MAIN FLOOR PLAN  
SCALE: 1/4" = 1'-0"